

# RIPPLEWOOD

## DESIGN INTENTION



Inclusive, safe play space for children with disabilities.




Multi-sensory play for diverse sensory needs.




Bridge friendships between all children.

"Inspired by the ripple patterns of water and the strength of rooted wood, 'Ripplewood' is a playground where every child's step creates waves of connection. The layout flows like a ripple, expanding out from a central sensory hub, connecting activity zones through smooth, natural curves. Like water embracing every stone, Ripplewood embraces every child, from energetic runners to quiet observers, creating not just a play space, but a living system of movement, inclusion, and nature."


## CONCEPTIONAL DIAGRAMS

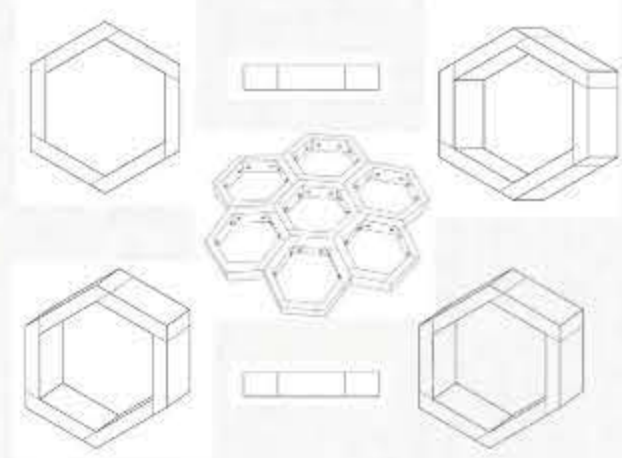


Modularity

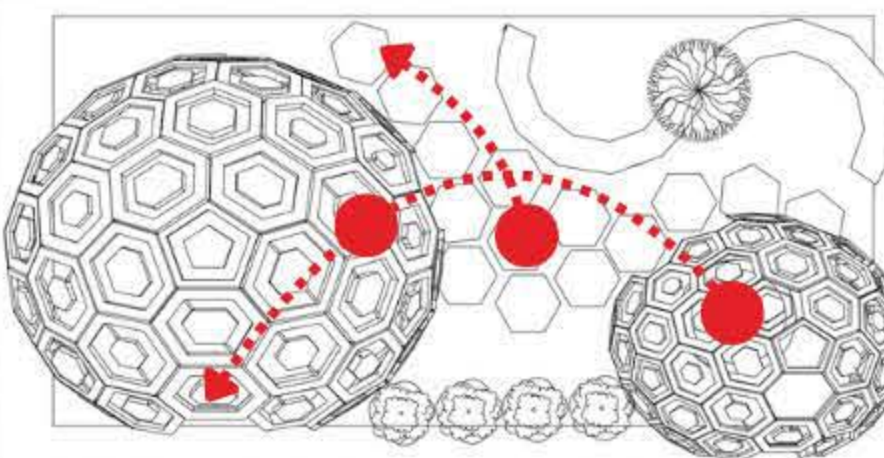

Multiple Wheelchair access

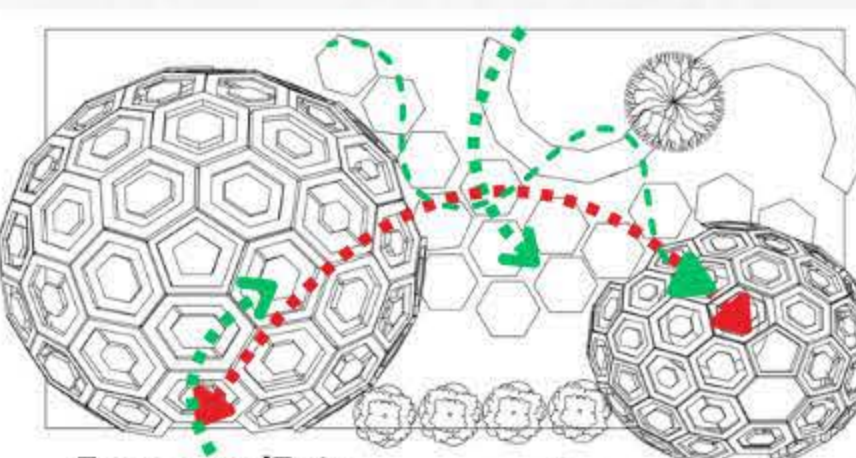


Entrance/Exit Circulation

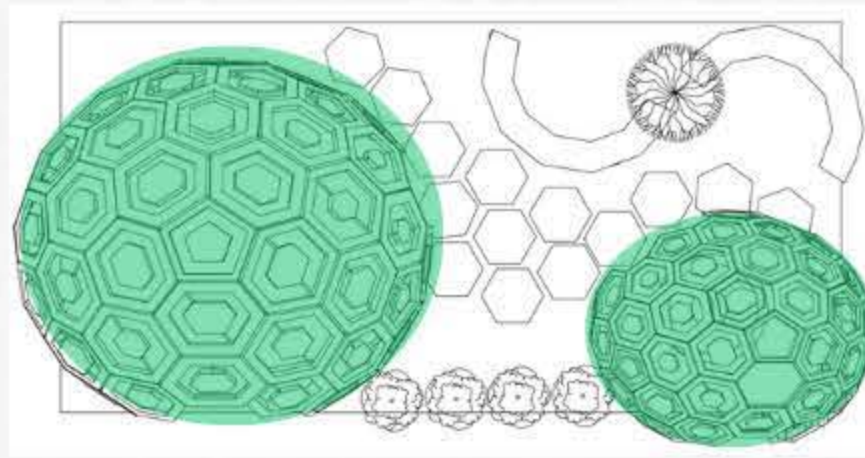

Shadings

## MATERIALITY

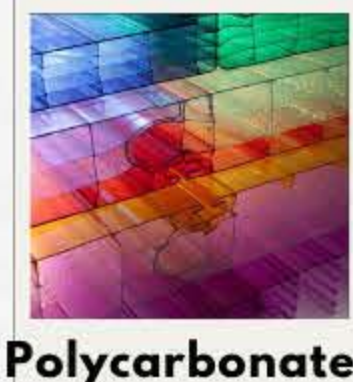

Polycarbonate



Colorful Wood



Oak natural



Gravel Path Way




Steel




## EXPLODED AXONOMETRY

## JOINERY DETAIL

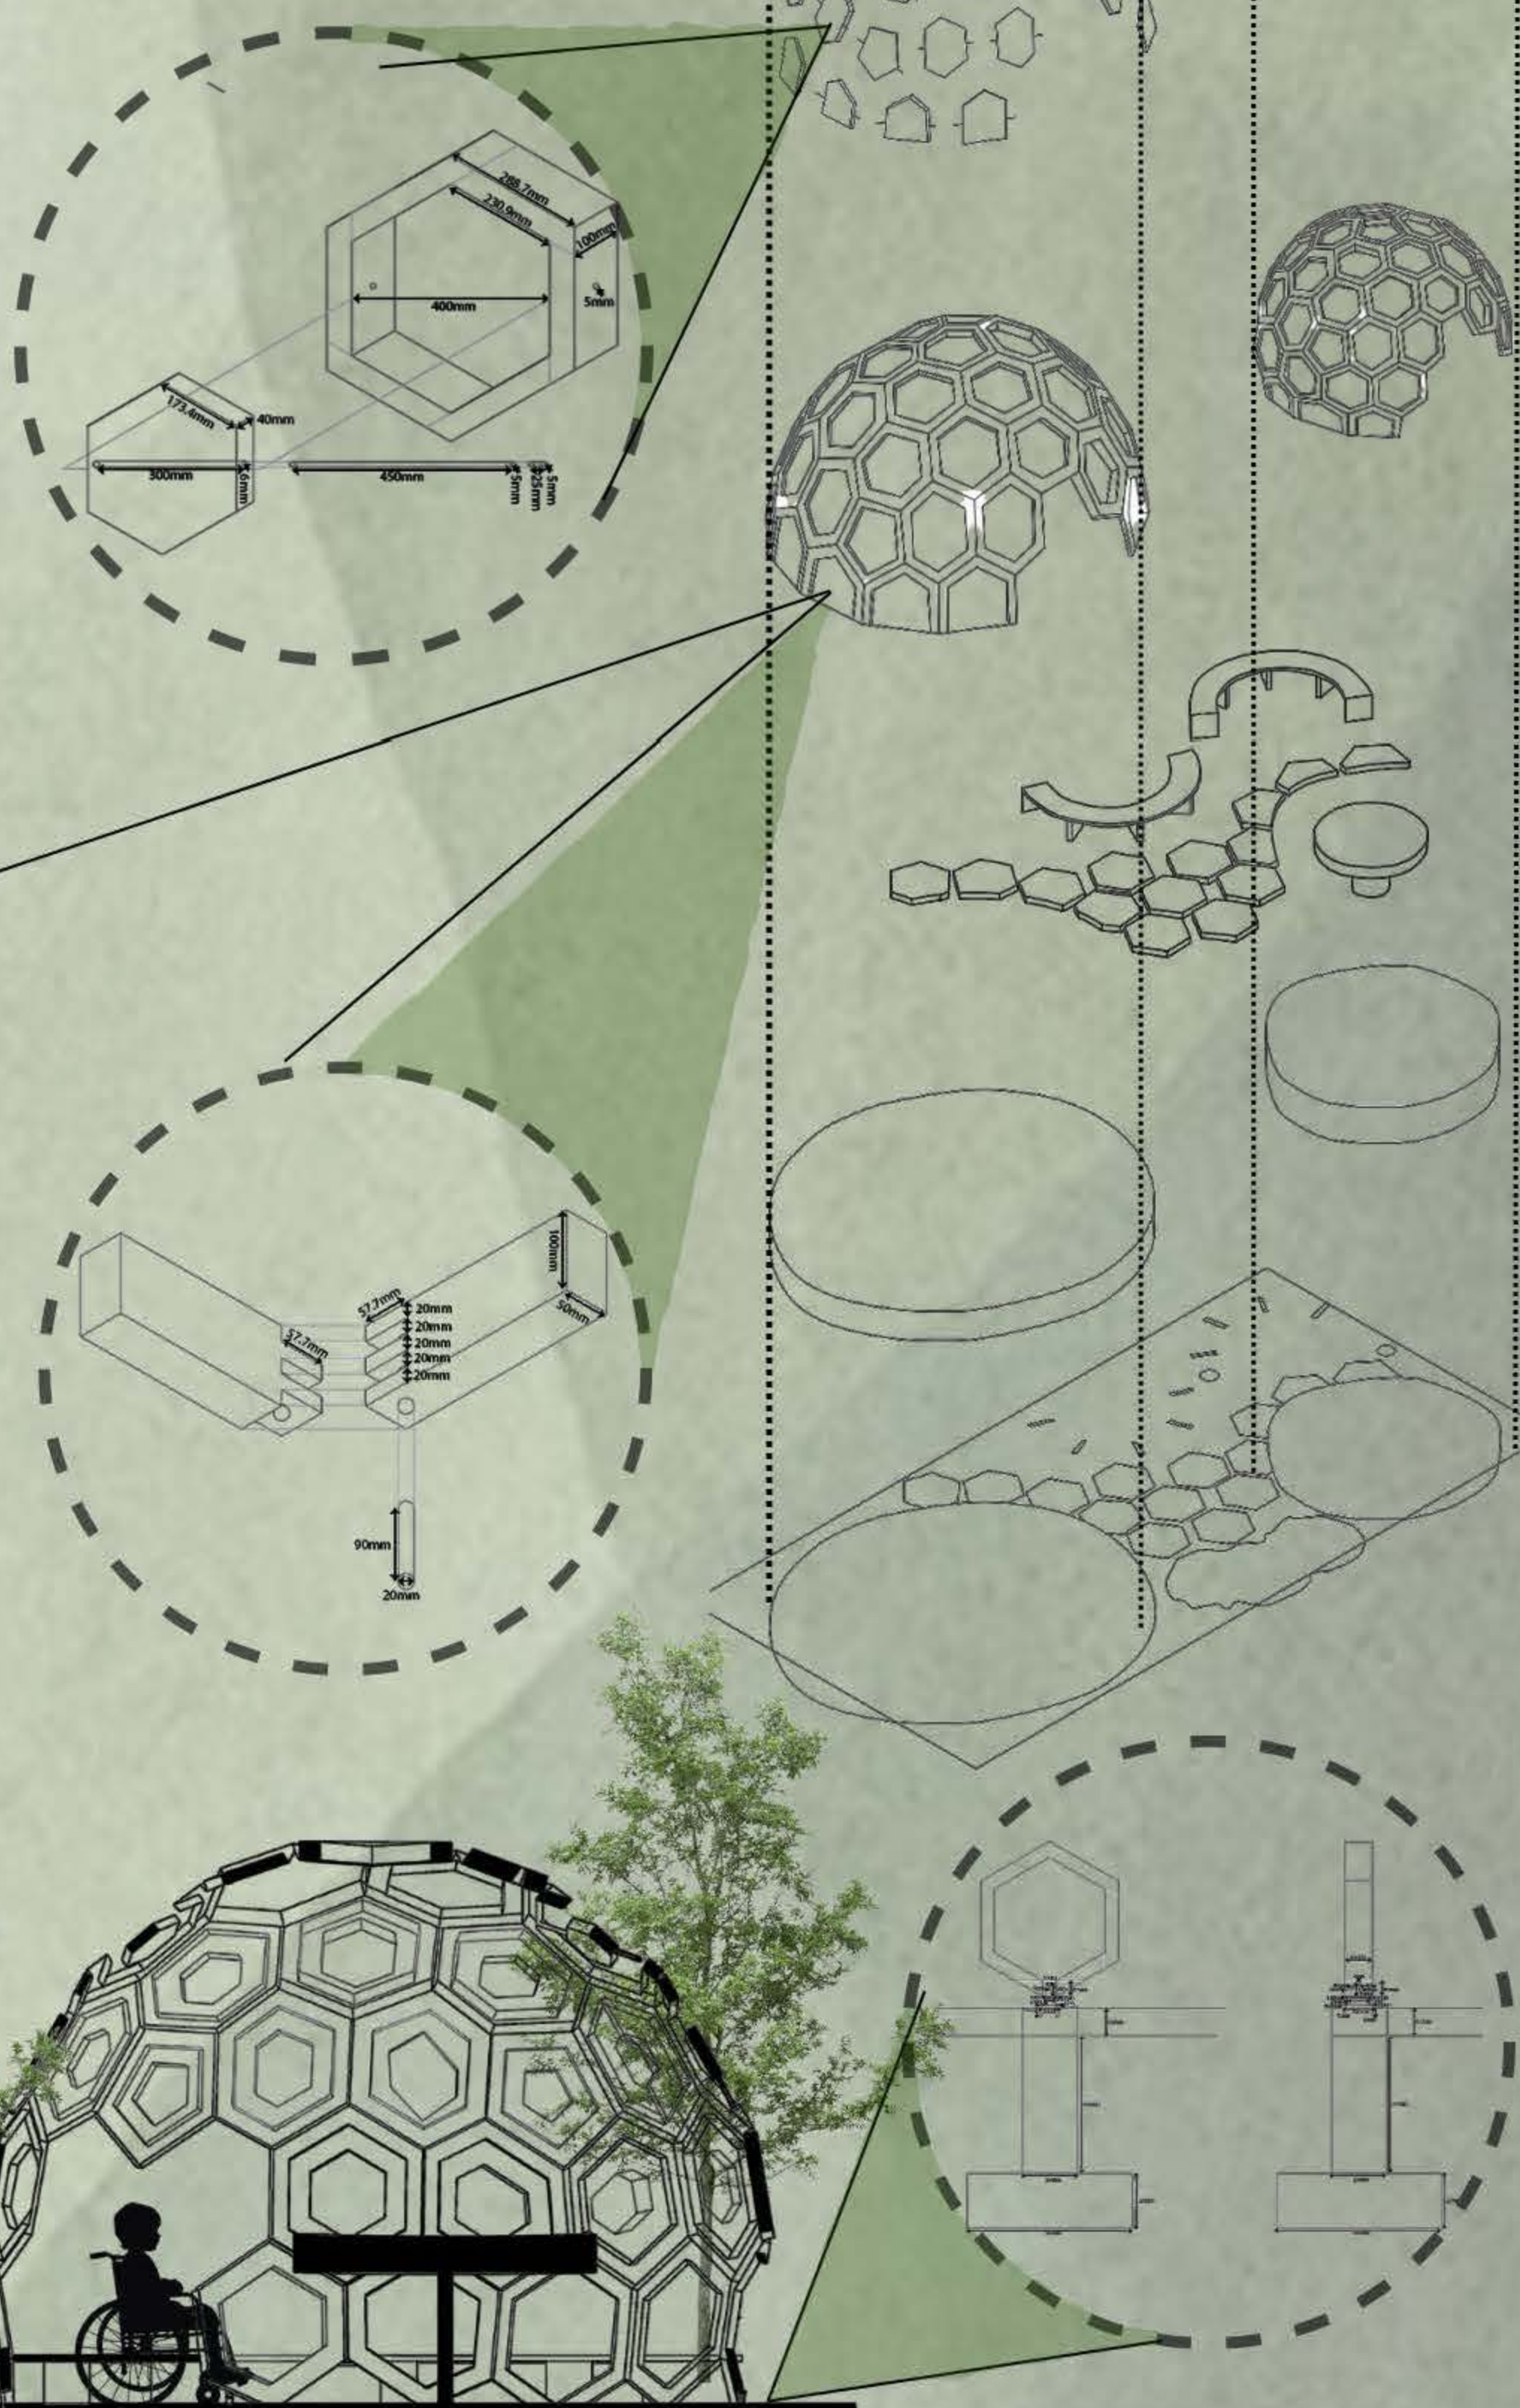

## FLOOR PLAN SCALE 1:25

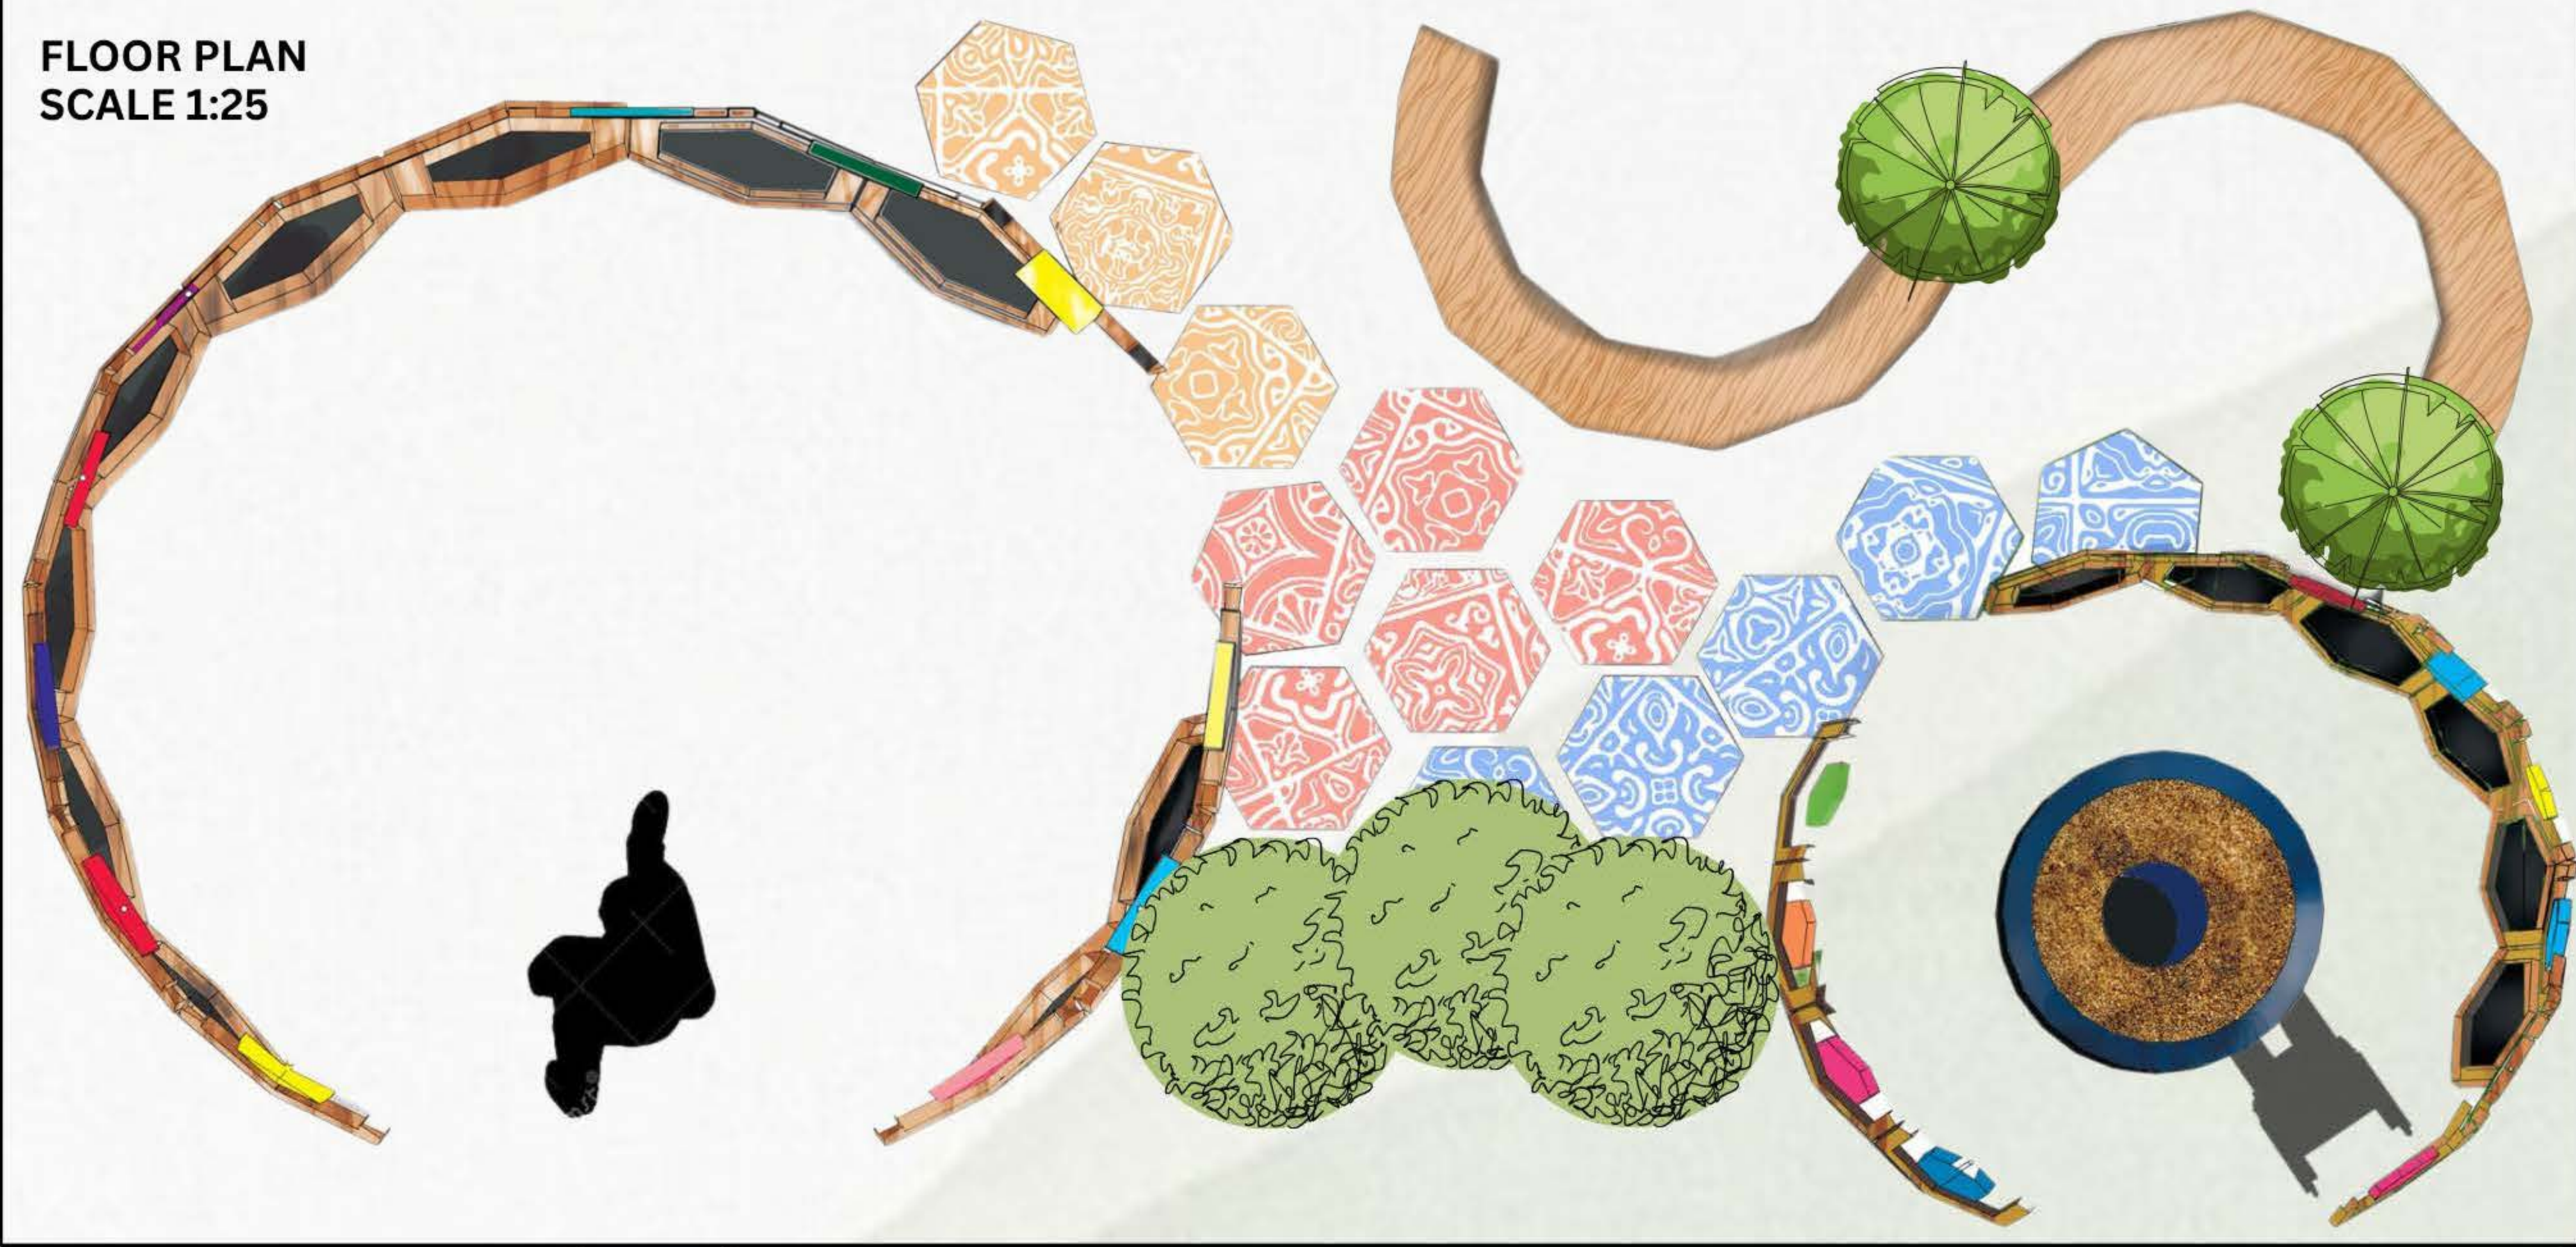

## USER JOURNEY



## INTERPERSPECTIVE




## EXTERPERSPECTIVE



## FRONT ELEVATION SCALE 1:25



## SECTION A-A' SCALE 1:25

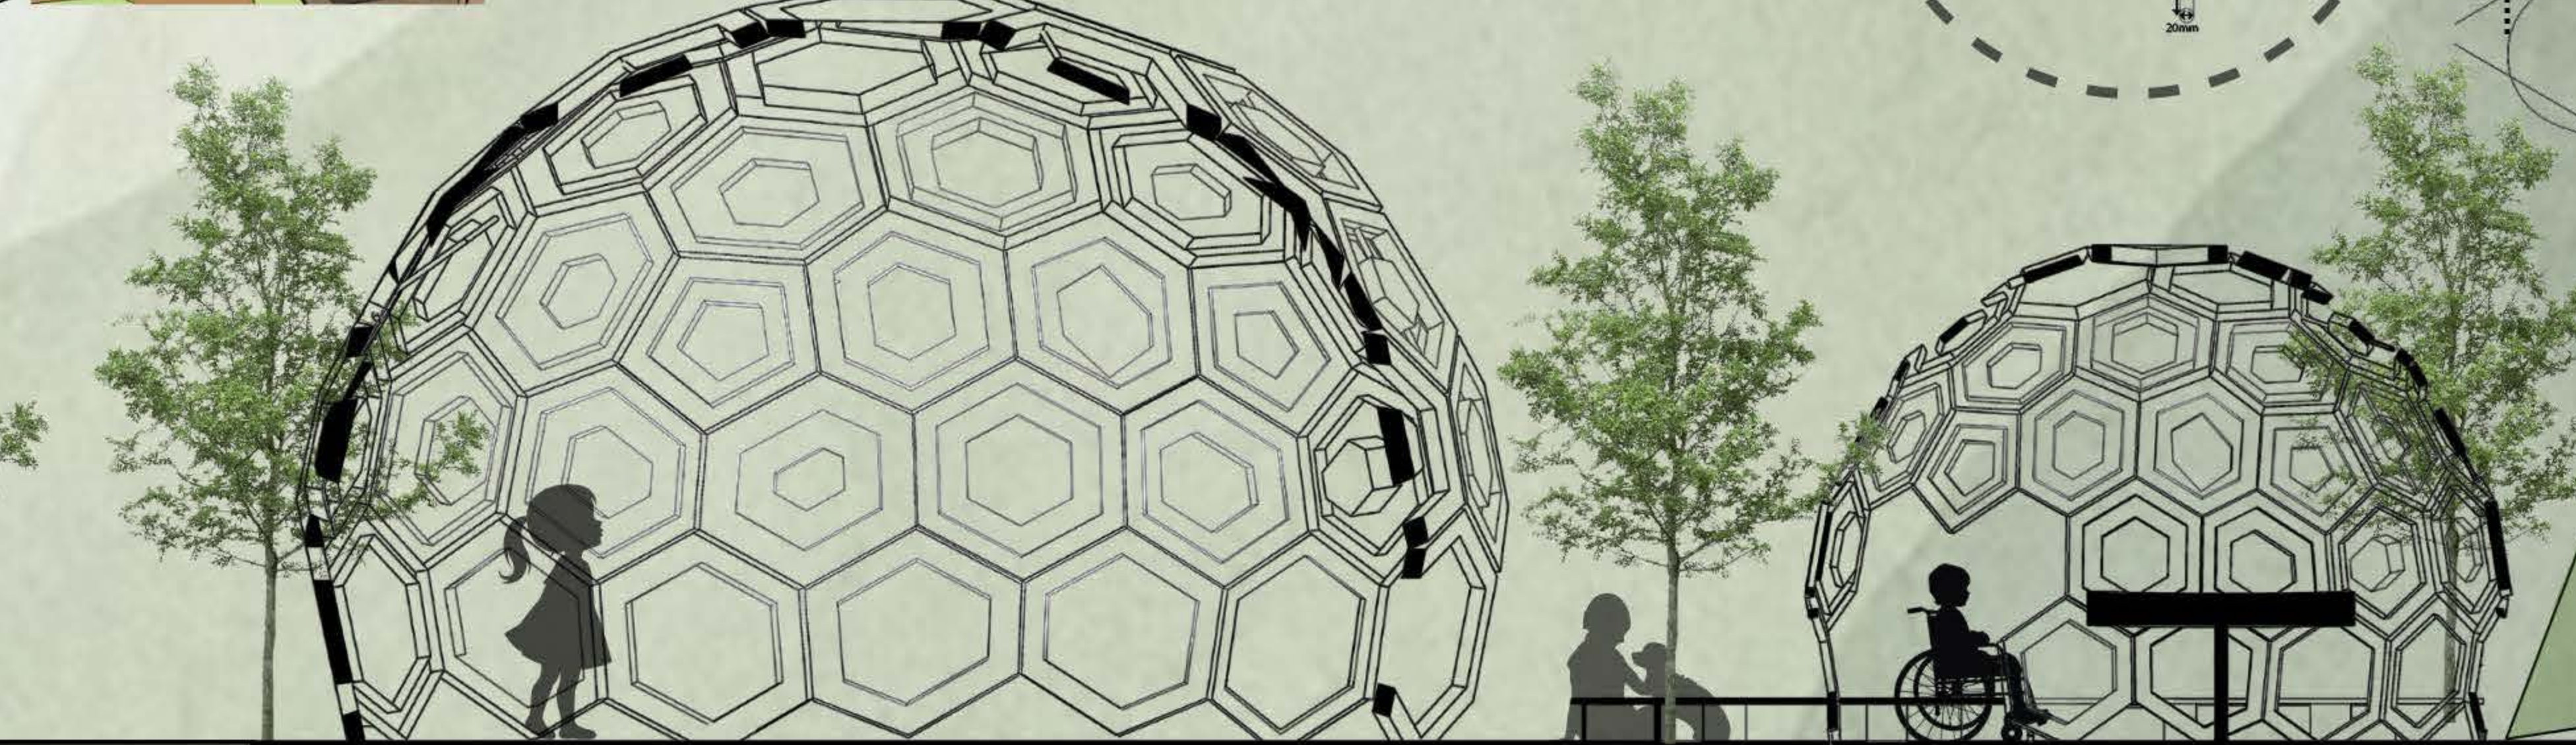




# FINAL MODEL IMAGES



PERSPECTIVE IMAGES



FRONT ELEVATION

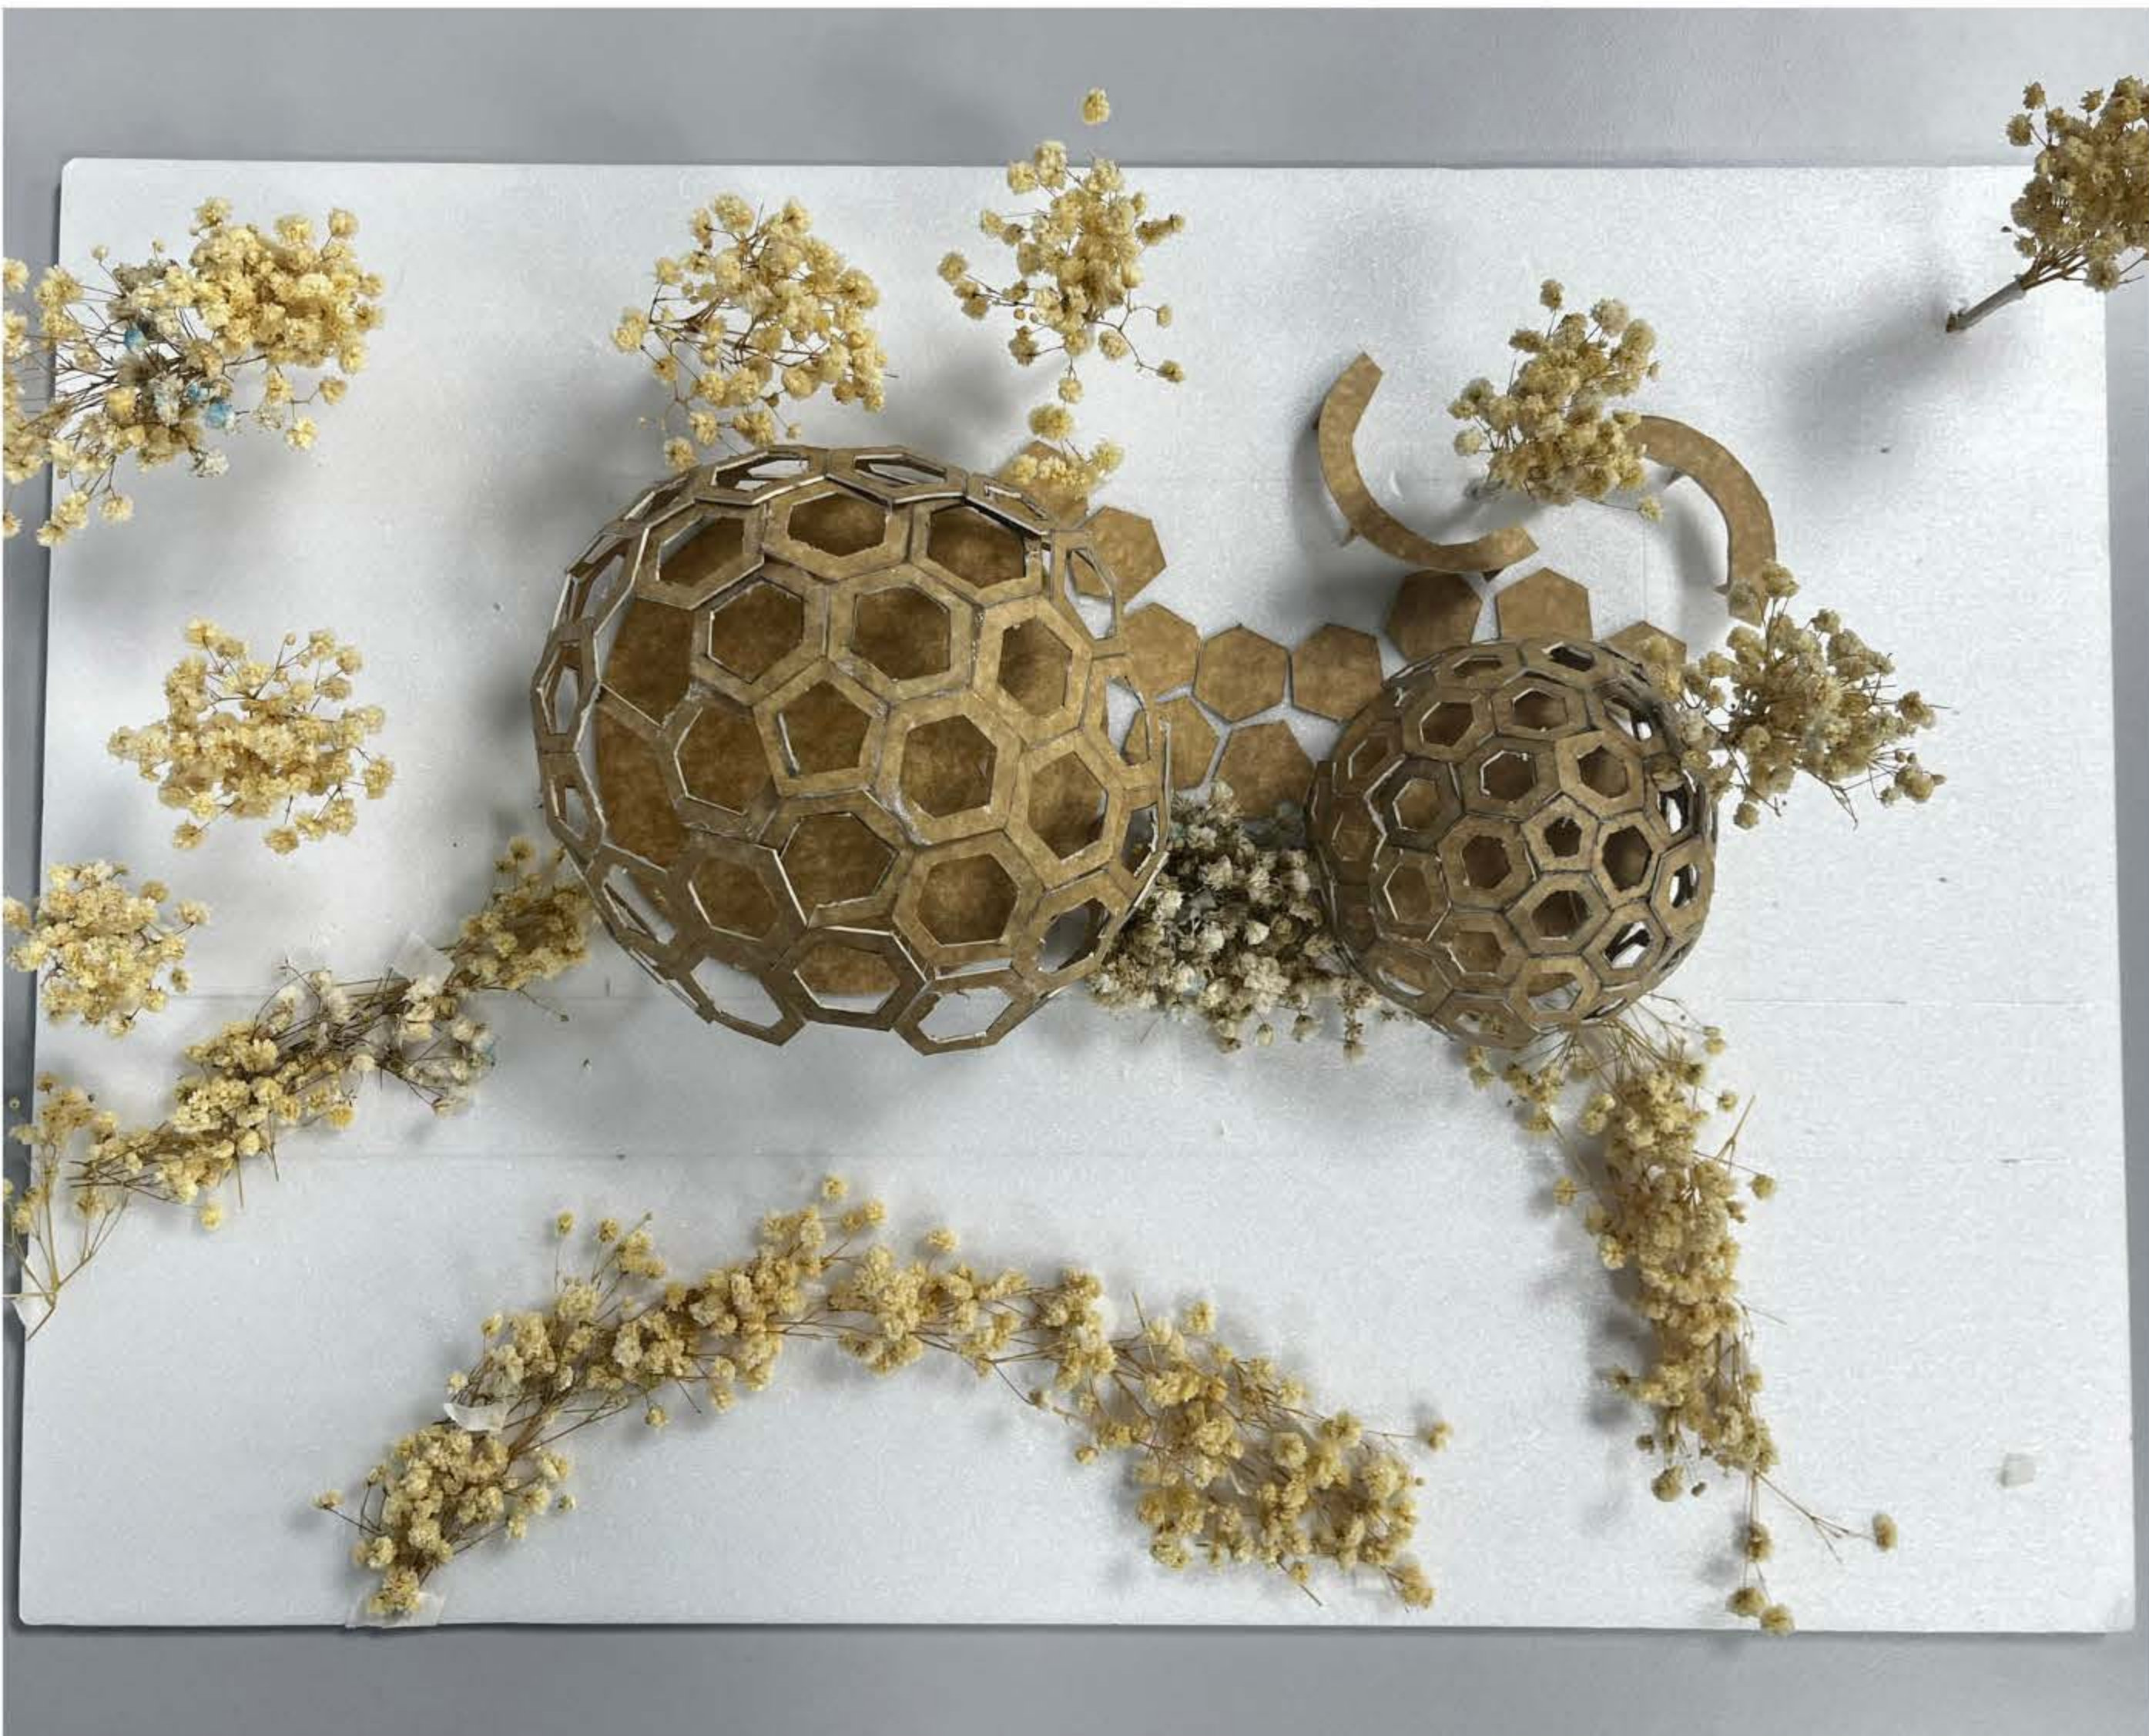

ROOF PLAN



REAR ELEVATION



SIDE ELEVATION